



# III | TECHNICAL SUMMARIES AND EXHIBITS


# III-a | ARCHITECTURAL MASSING AND ELEVATIONS

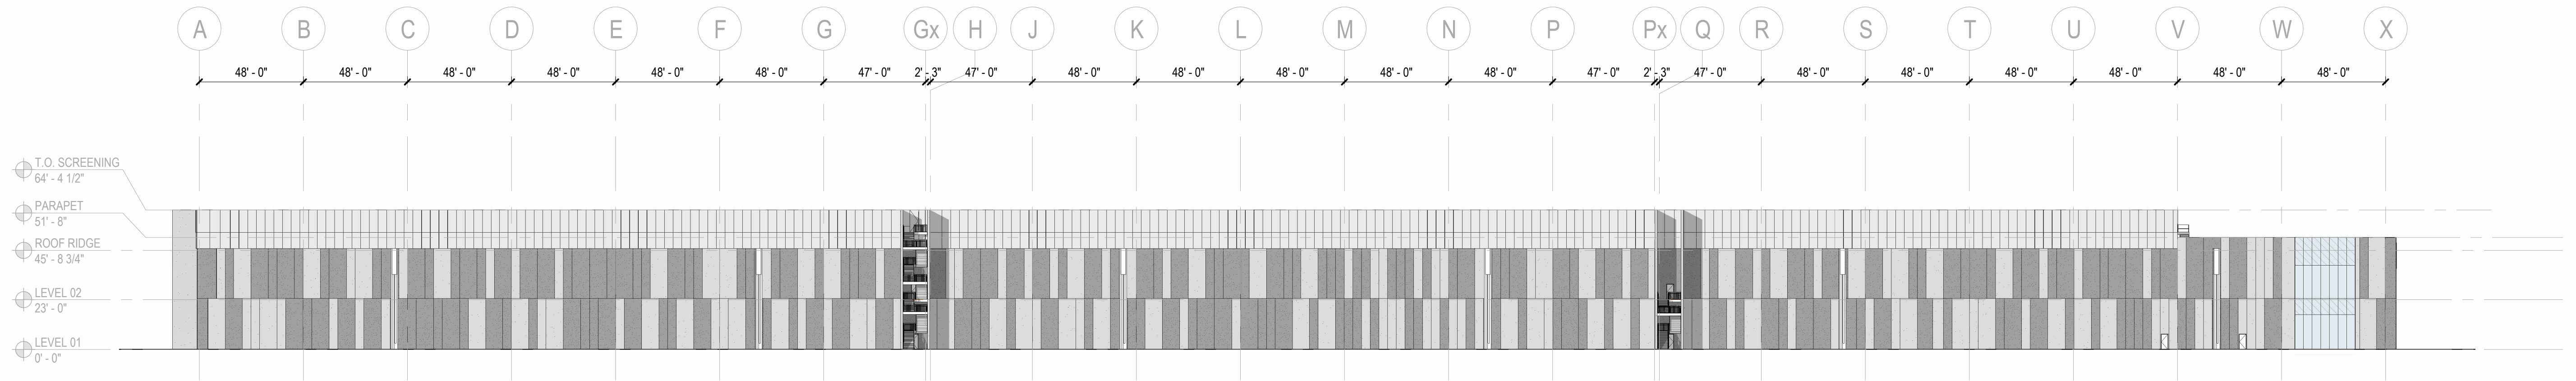


**4 SOUTH ELEVATION**  
SCALE: 1" = 40'-0"

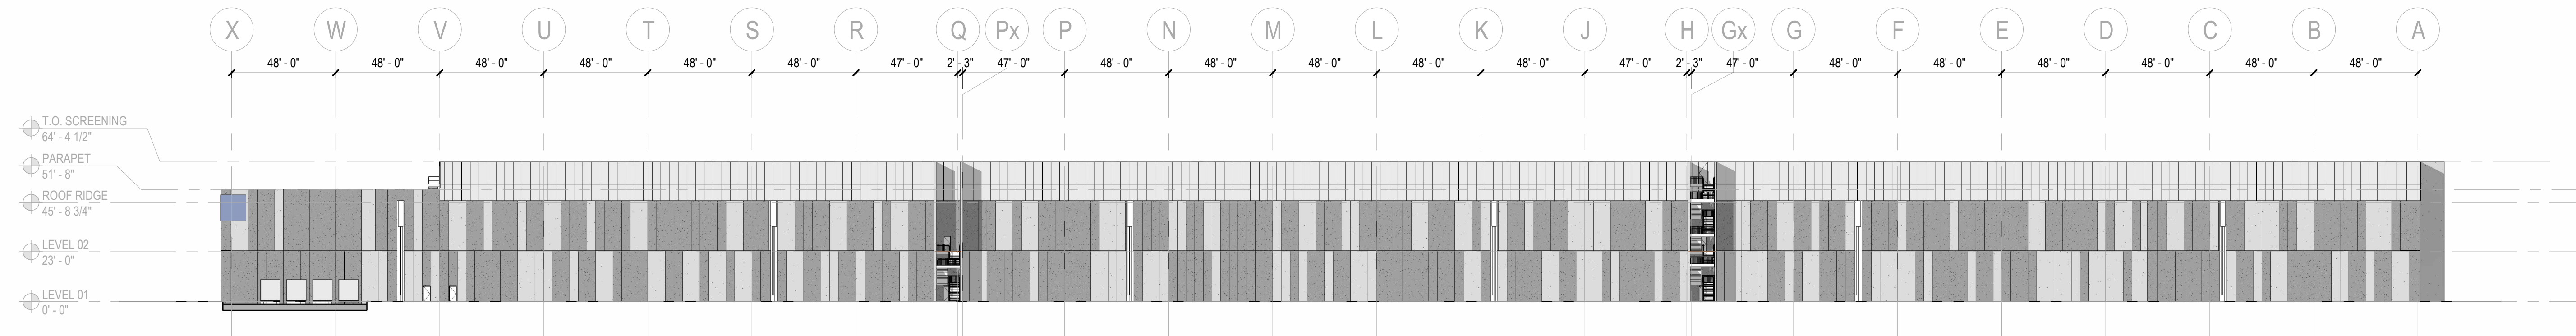


**3 NORTH ELEVATION**  
SCALE: 1" = 40'-0"

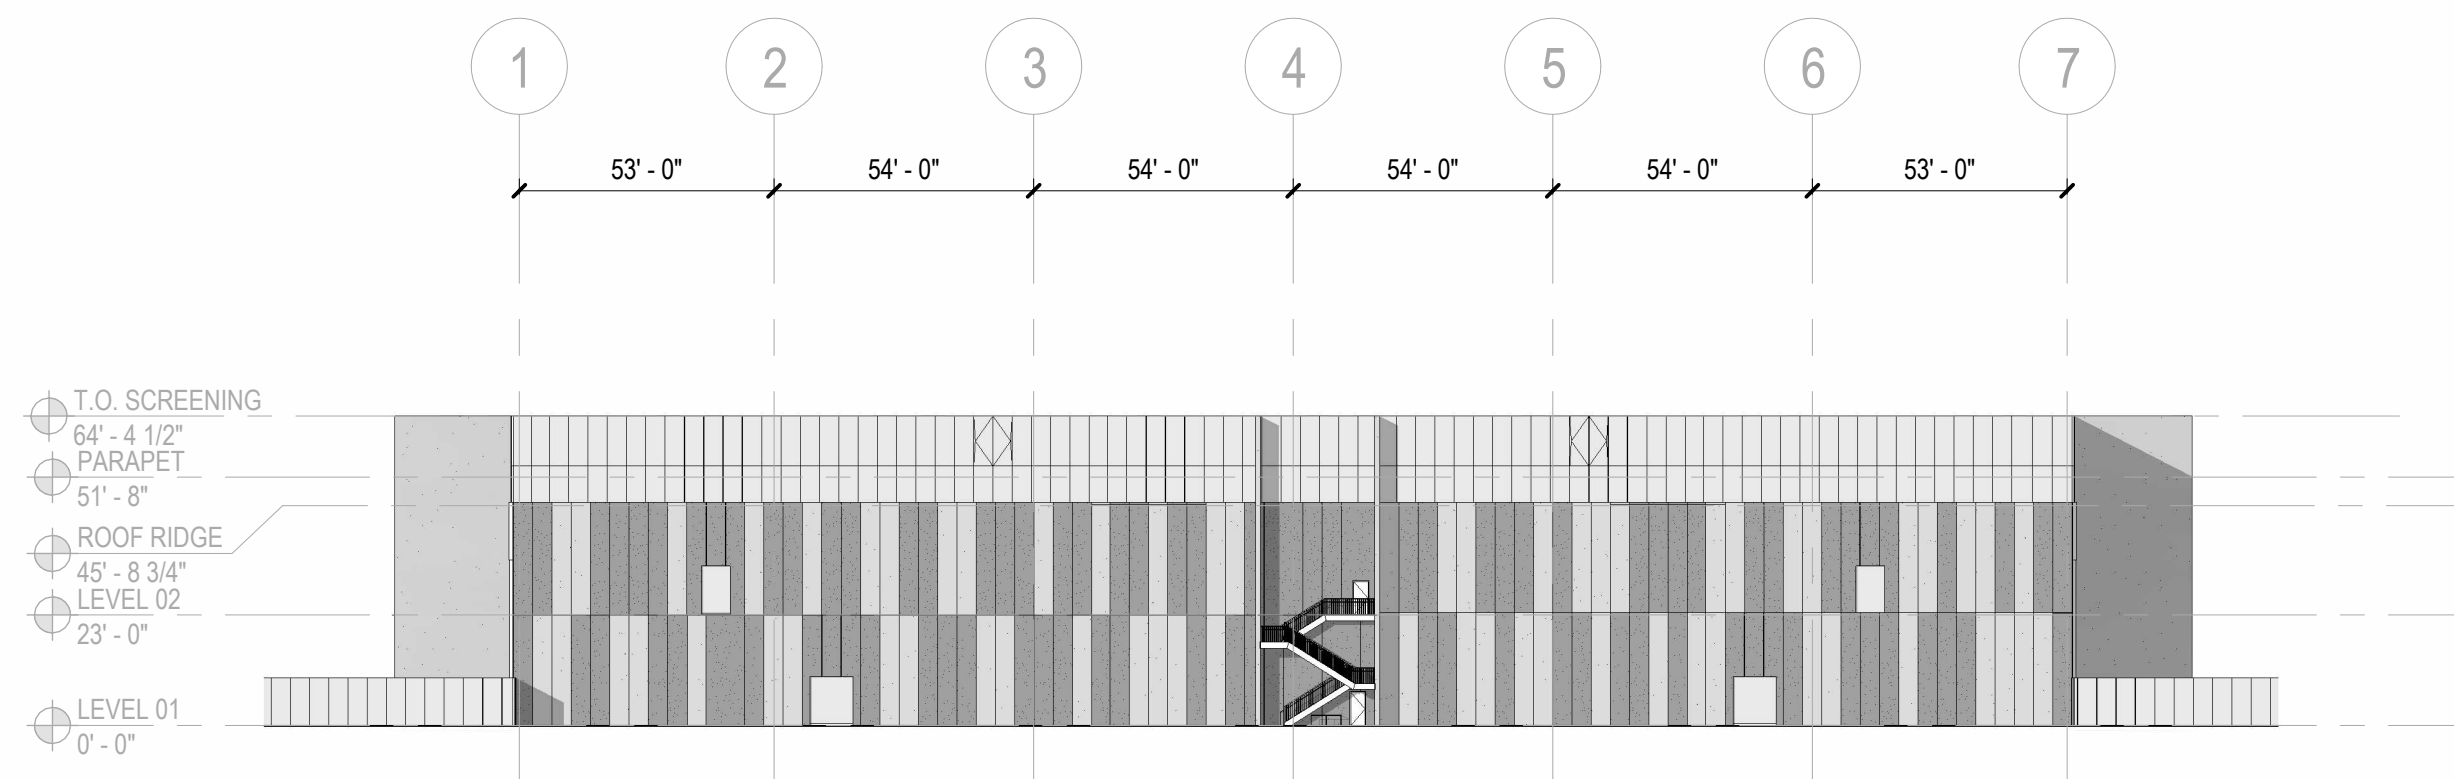


**2 WEST ELEVATION**  
SCALE: 1" = 40'-0"

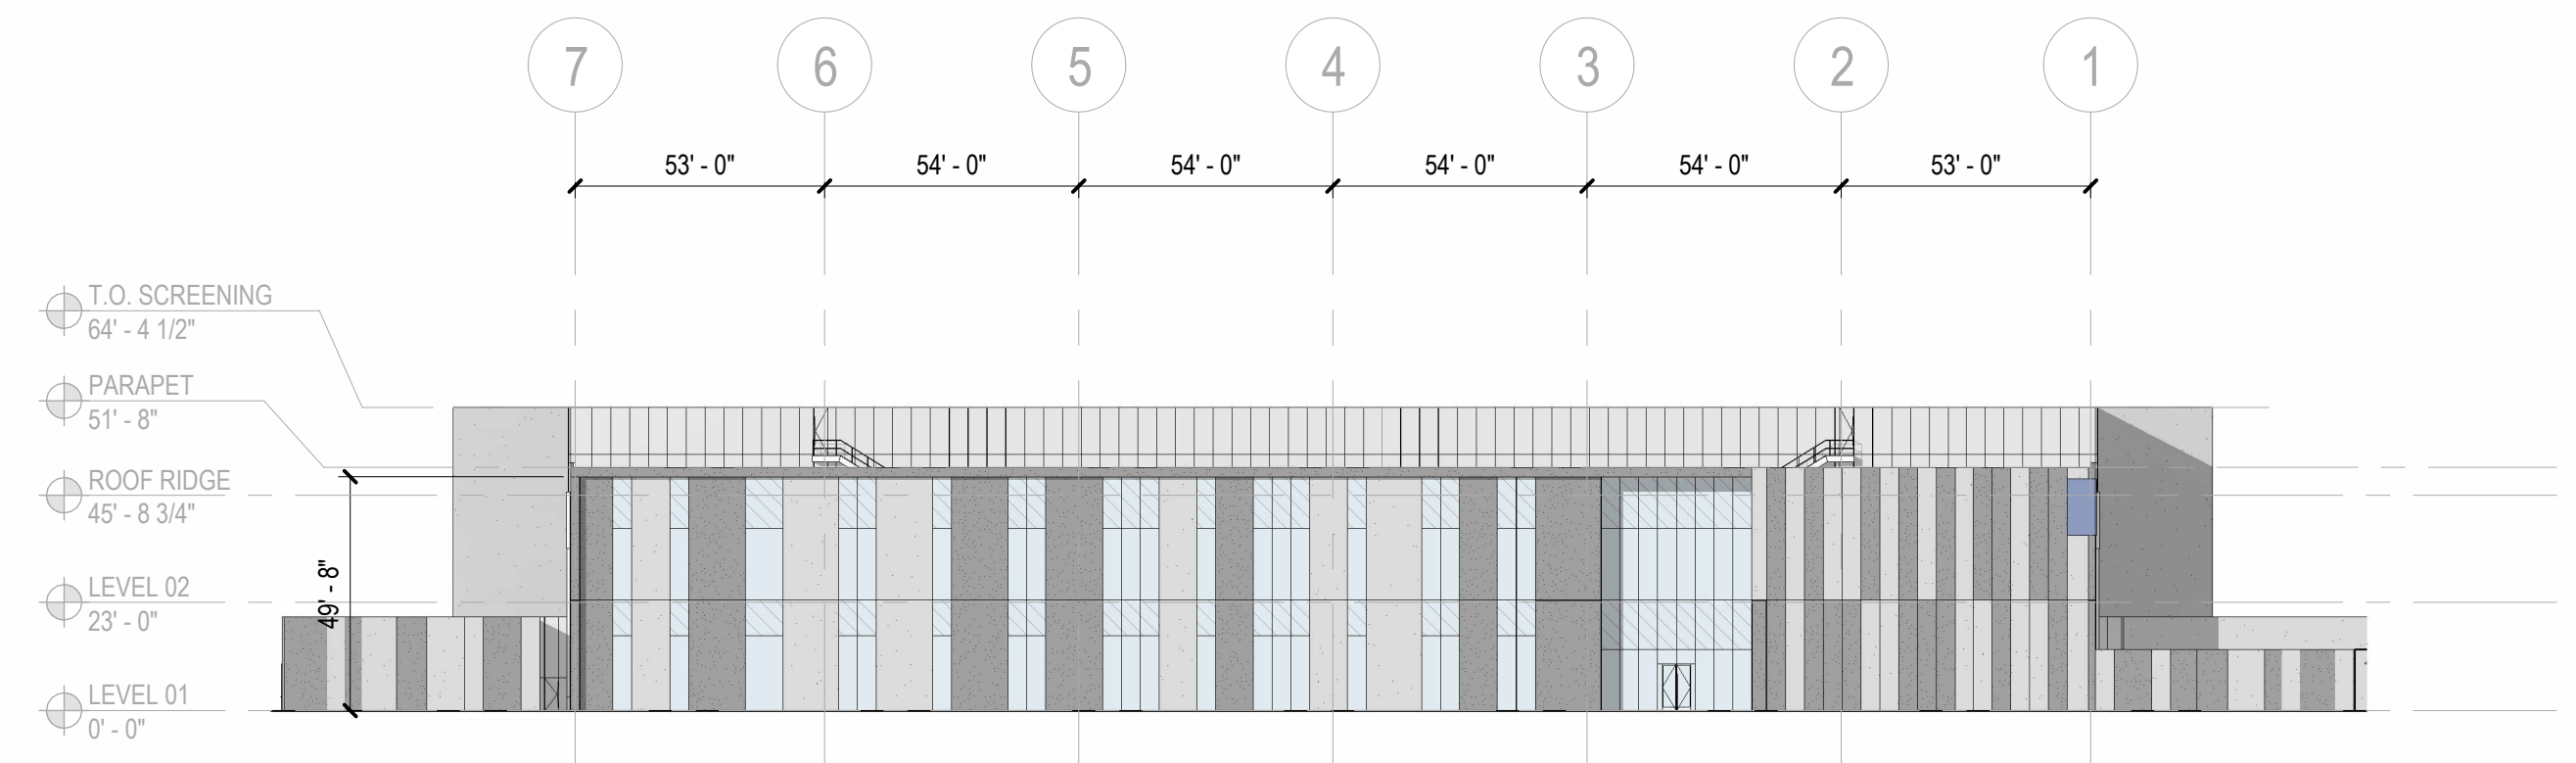

**1 EAST ELEVATION**  
SCALE: 1" = 40'-0"

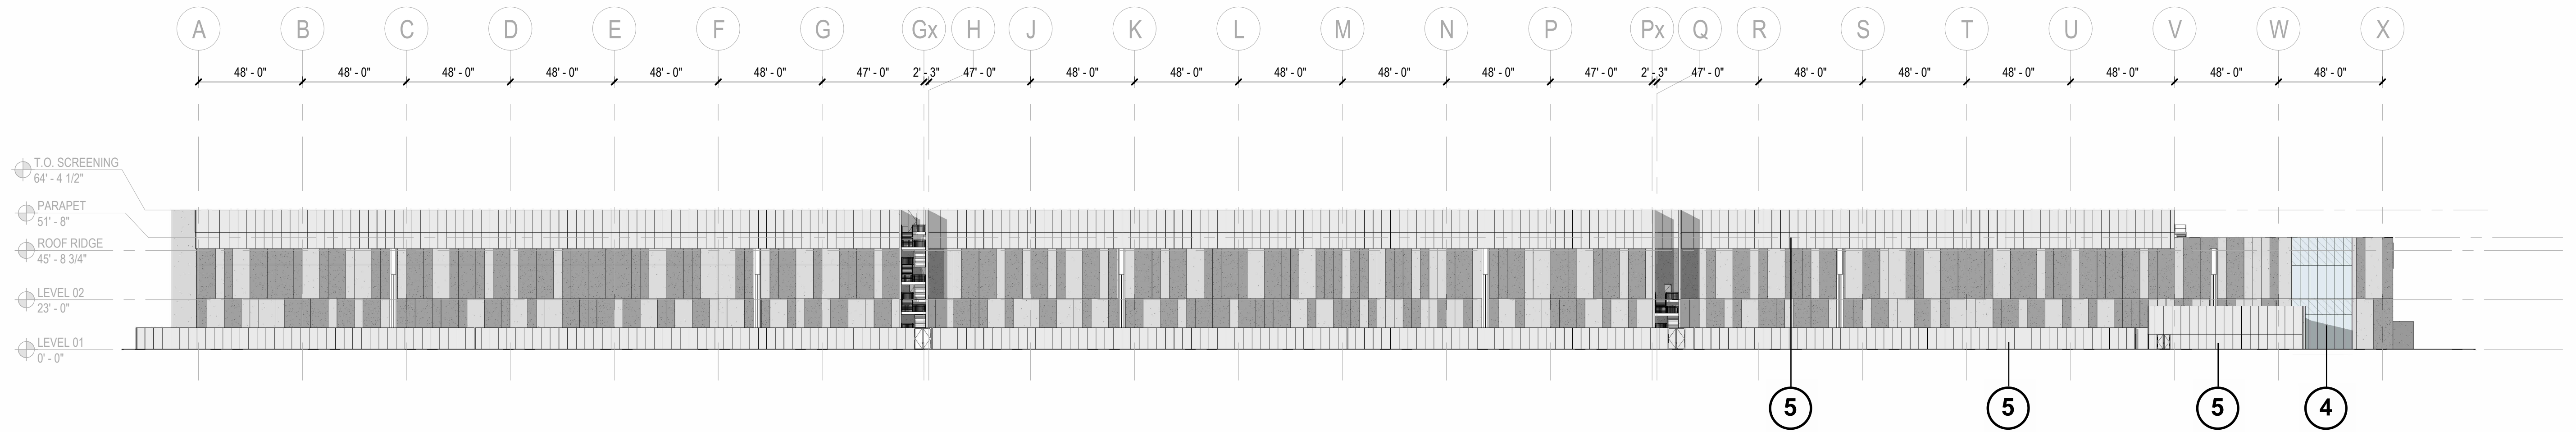


**2** SOUTH ELEVATION - YARD SCREENING  
SCALE: 1" = 40'-0"

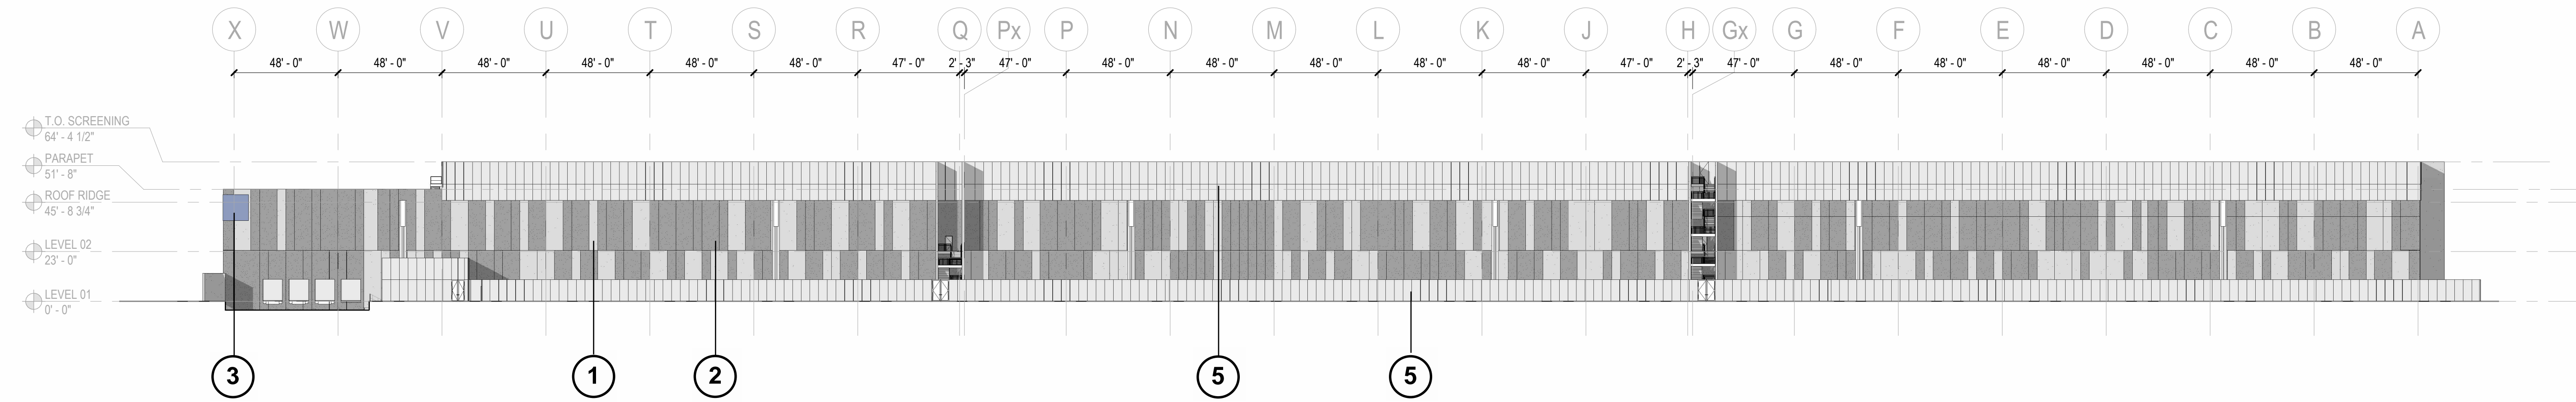

**1** NORTH ELEVATION - YARD SCREENING  
SCALE: 1" = 40'-0"




①  
PRECAST PANEL  
NAWKAW NAWTONE-K  
COLOR: IVORY - 50%

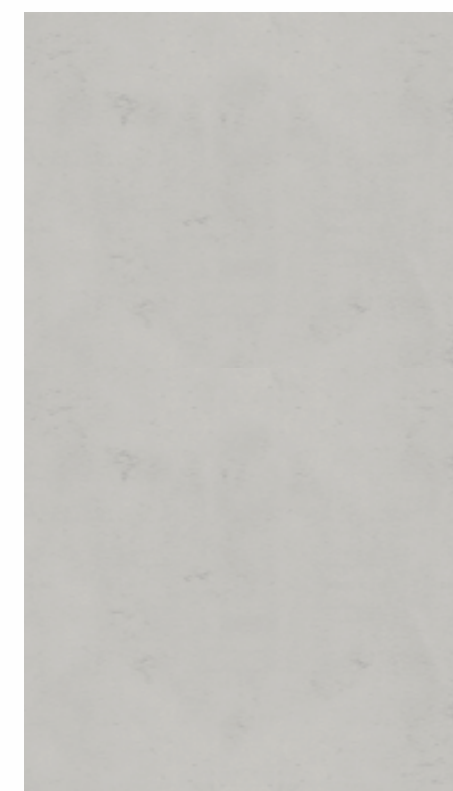


②  
PRECAST PANEL  
NAWKAW NAWTONE-K  
COLOR: IVORY - 90%




③  
METAL PANEL  
KINGSPAN  
COLOR: PANTONE 294C

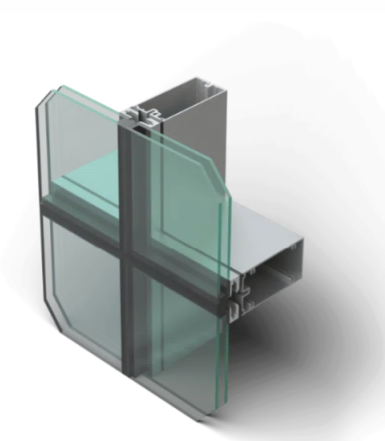

④  
CURTAIN WALL  
INNOVATION GLASS - VS1  
COLOR: CLEAR ANODIZED

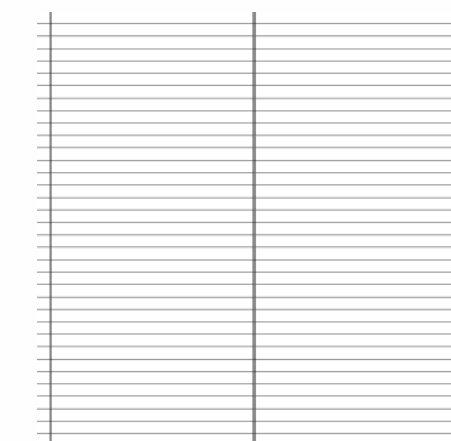

⑤  
SCREENWALL  
VENTUER  
COLOR: CLEAR ANODIZE

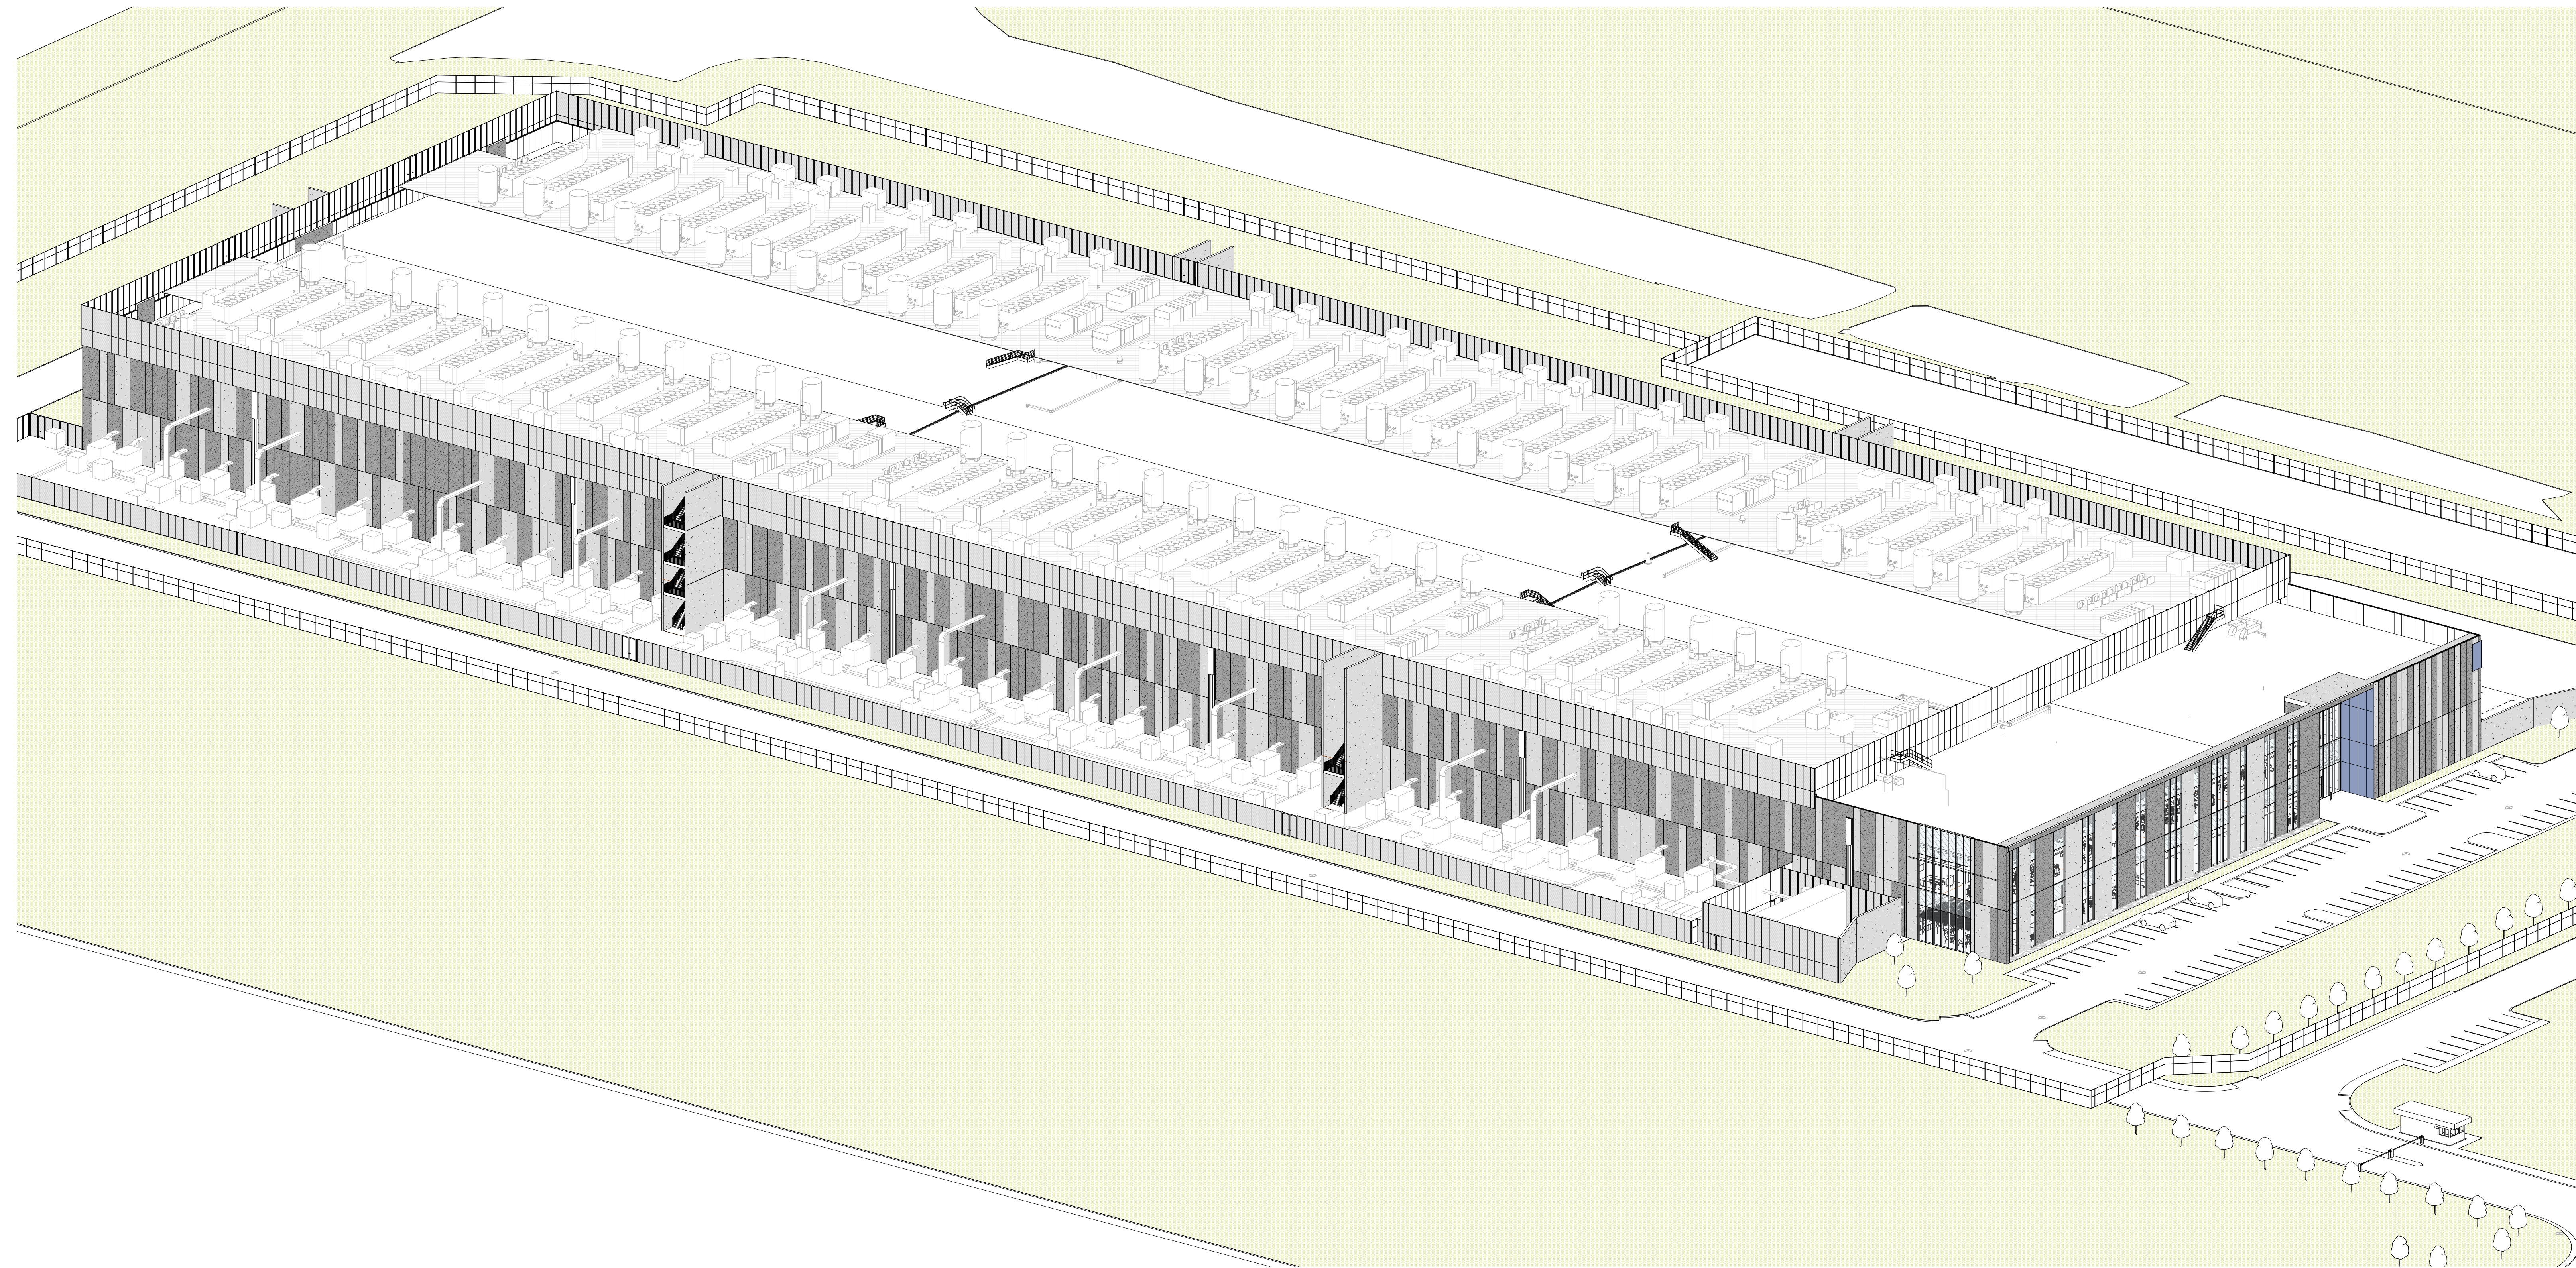

01 BUFA - OVERALL SITE AXON  
SCALE:

STREAM DATA CENTERS

Gensler

Stream Data Centers - BUFA

BUFA - BUILDING AXON

03/10/2026

© 2016 Gensler